

4,40

4,55

5,20

5,80

Mb.

5,60

Mb.

6,60

PARCELA 89

PARCELA 114

66,15 m²


PARCELA 112

7,60

6,70

ESCALA = 1:1.000

CALLE 10

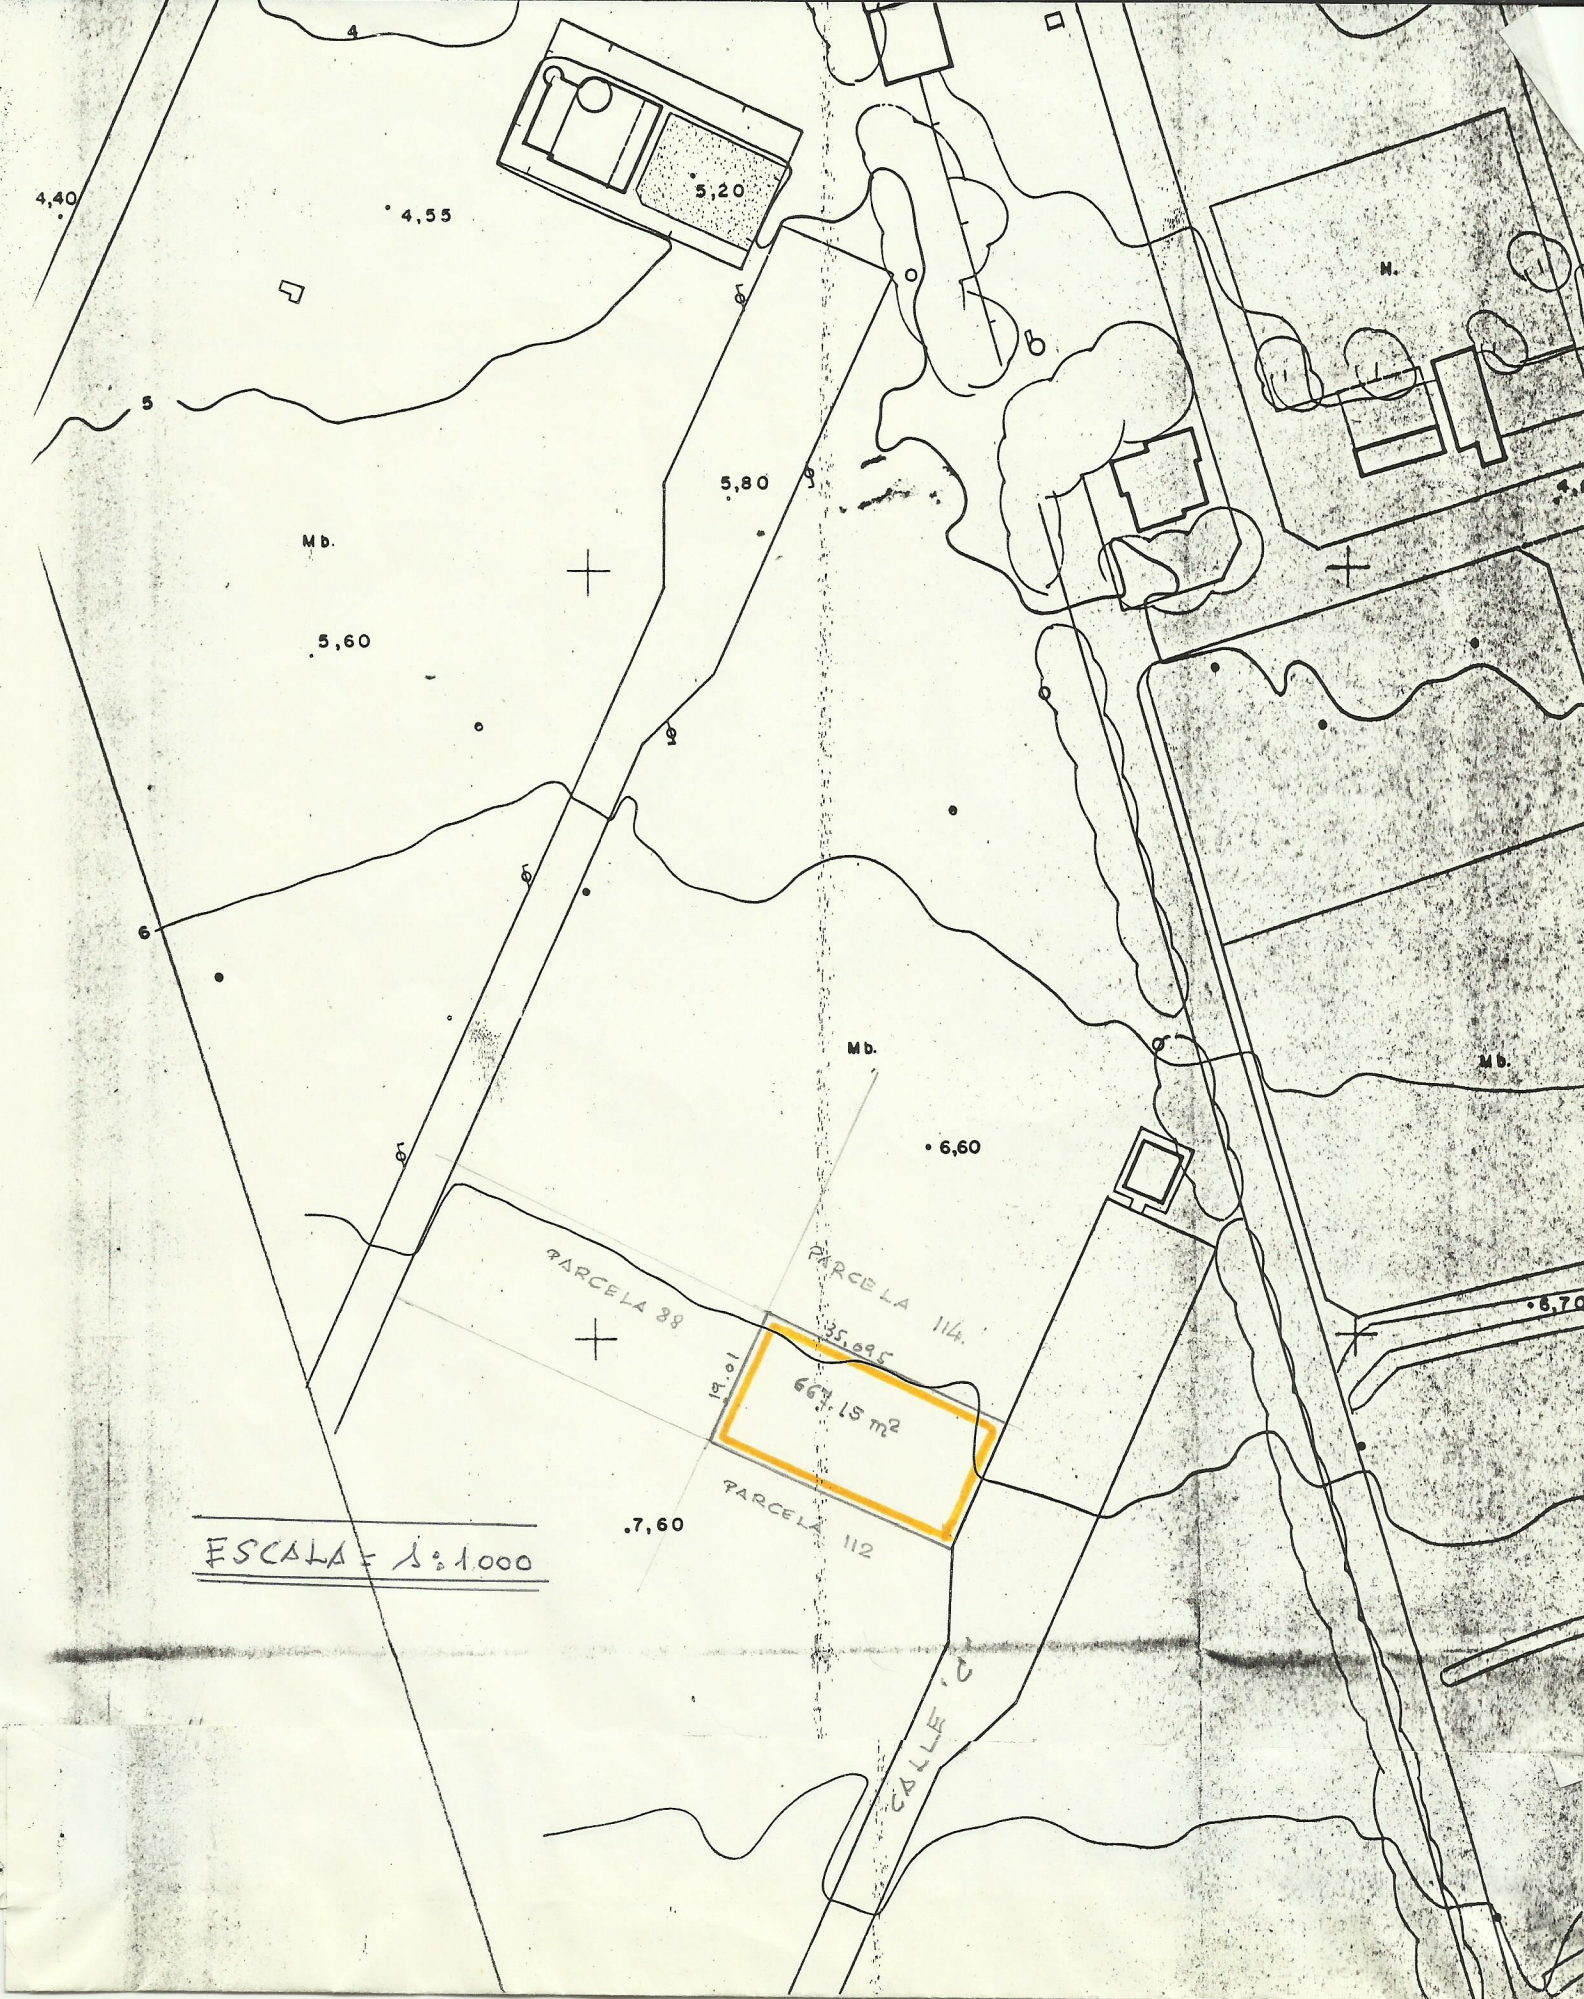

PARCELA 88

MOJON

MOJON

19,01

SUPERFICIE

667,15 m²

35,095

PARCELA

112

PARCELA

114

MOJON

MOJON

LINEA FACHADA

BORDILLO

CALLE "C"

PLAYA HONDAS

ESCALA

ESCALA = 1:200

M A R E

UNP

P
1

P.P. PLAYA HONDA

URBANIZACION PLAYA HONDA

Pa 4-78
2,93

5

10

15

NUPM

ESCALA = 1:5,000

pte

Casa Malenas

